




E3 EAST ELEVATION
SCALE: 3/16" = 1'

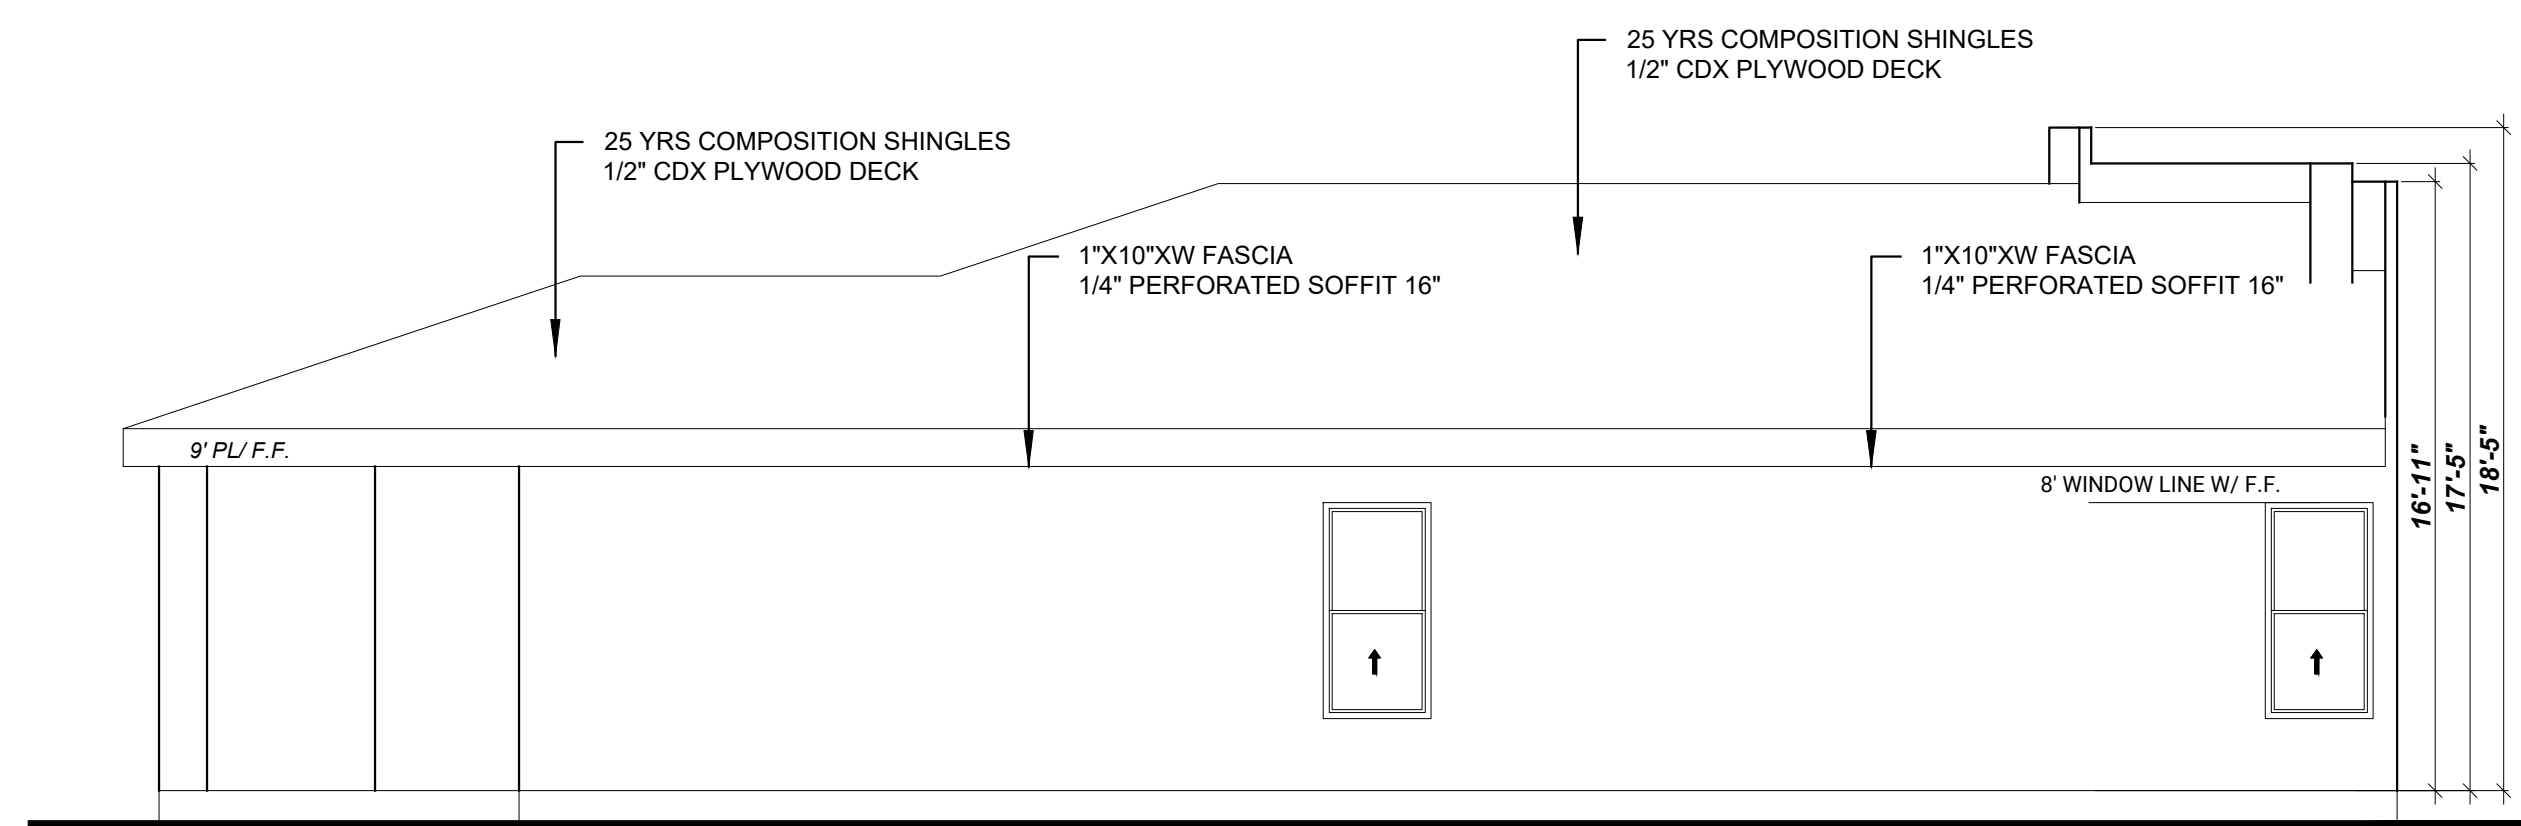

E4 WEST ELEVATION
SCALE: 3/16" = 1'

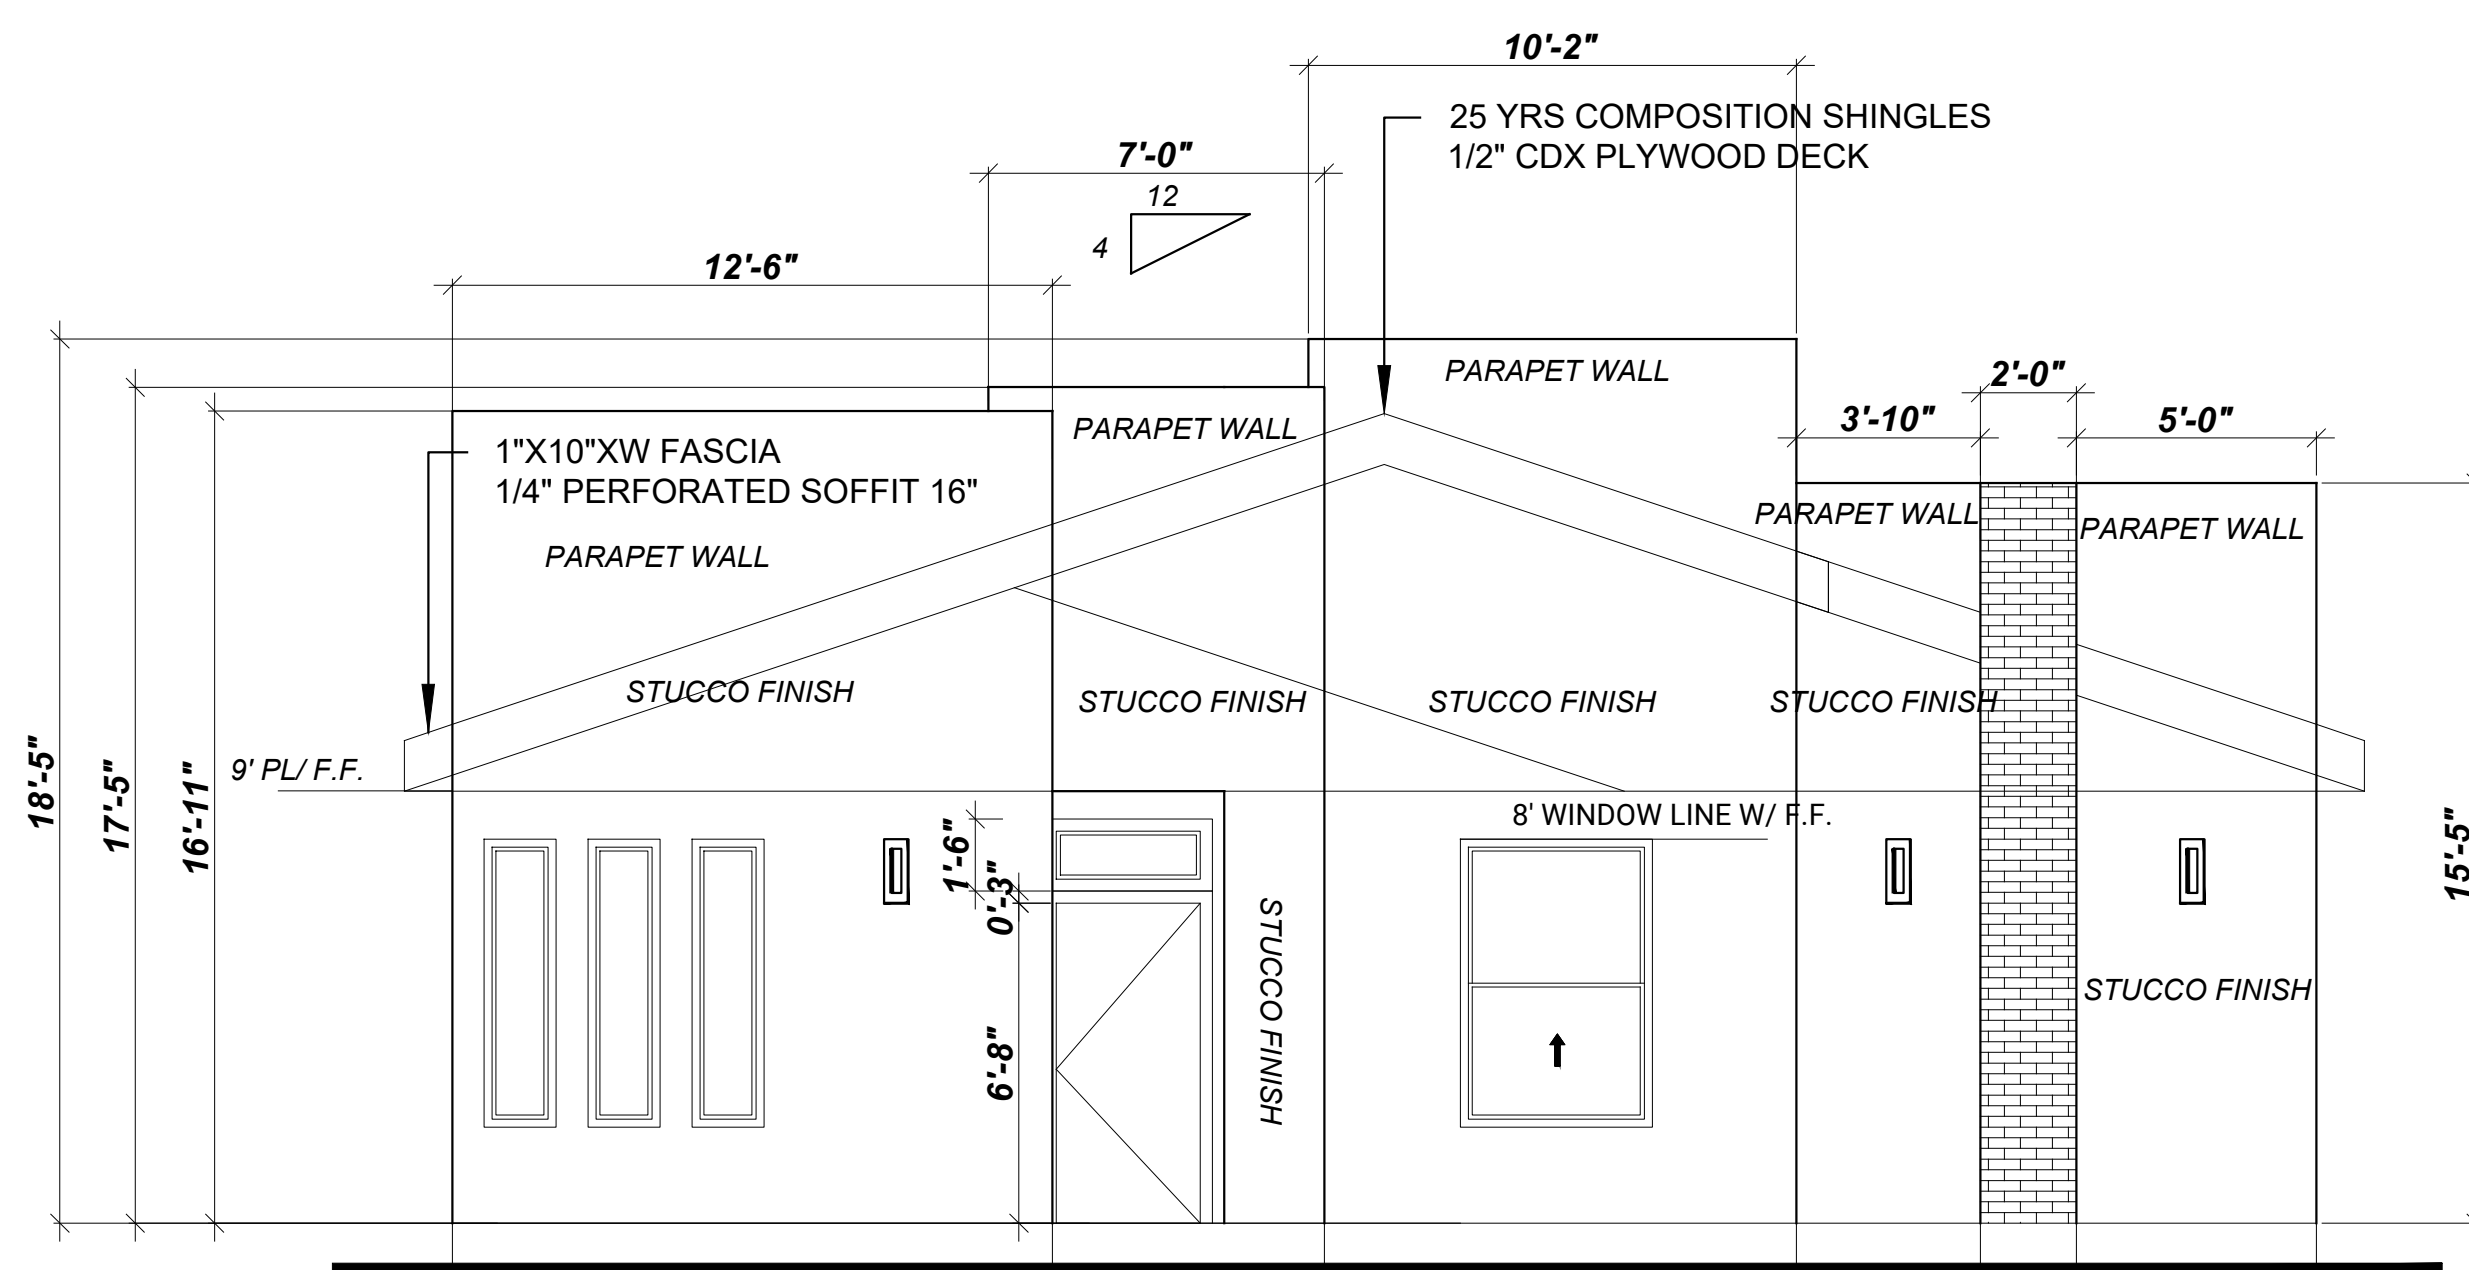

E1 NORTH ELEVATION
SCALE: 1/4" = 1'

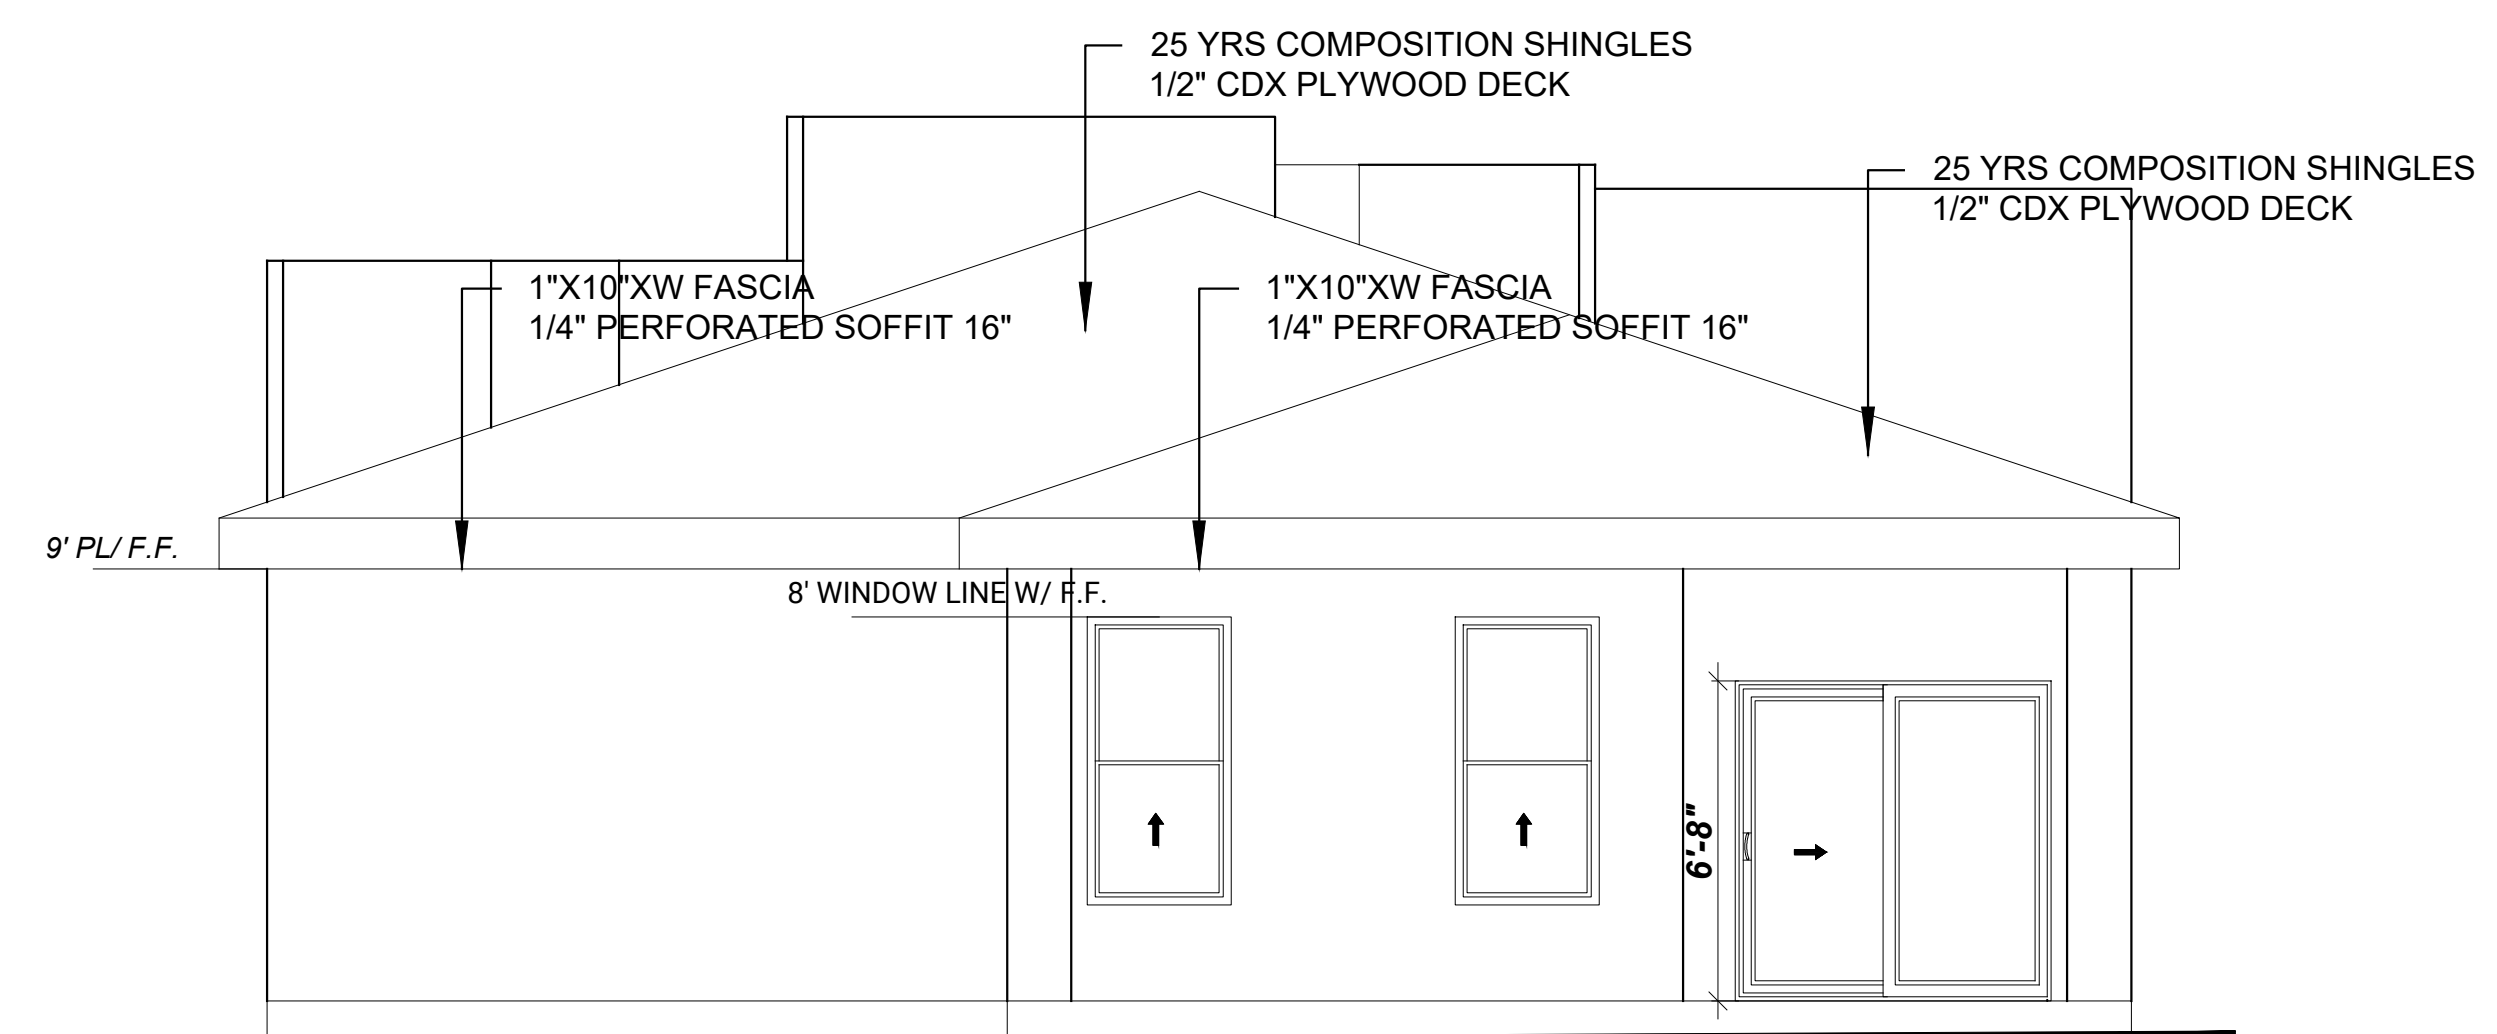

E2 SOUTH ELEVATION
SCALE: 1/4" = 1'

COPYRIGHT 2022. THESE PLANS AND THEIR USE ARE THE PROPERTY OF THE CONTRACTOR/DESIGNER. THESE PLANS ARE FOR CONSTRUCTION OF ONE BUILDING ONLY. POSSESSION OF PLANS DOES NOT AUTHORIZE CONTINUED USE OF SAME FOR CONSTRUCTION OF OTHER PROJECT. NOT TO BE COPIED WITHOUT THE WRITTEN PERMISSION OF THE CONTRACTOR/DESIGNER. RETAINS ALL COMMON LAW, STATUTORY, AND OTHER RESERVED RIGHTS, IN ADDITION TO THE COPYRIGHT.