
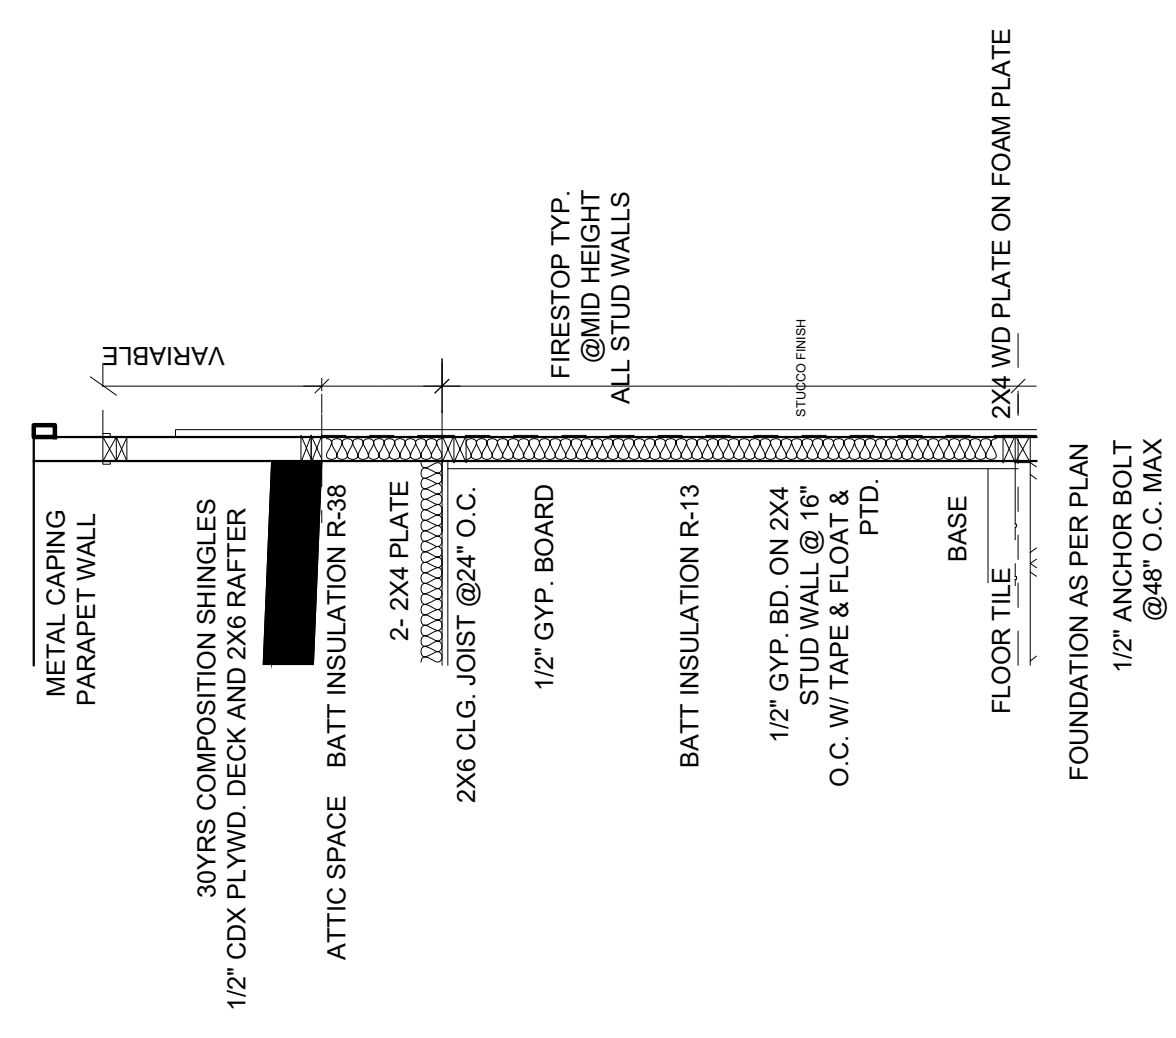


ROOF AREA: 2,188.76 APPROX

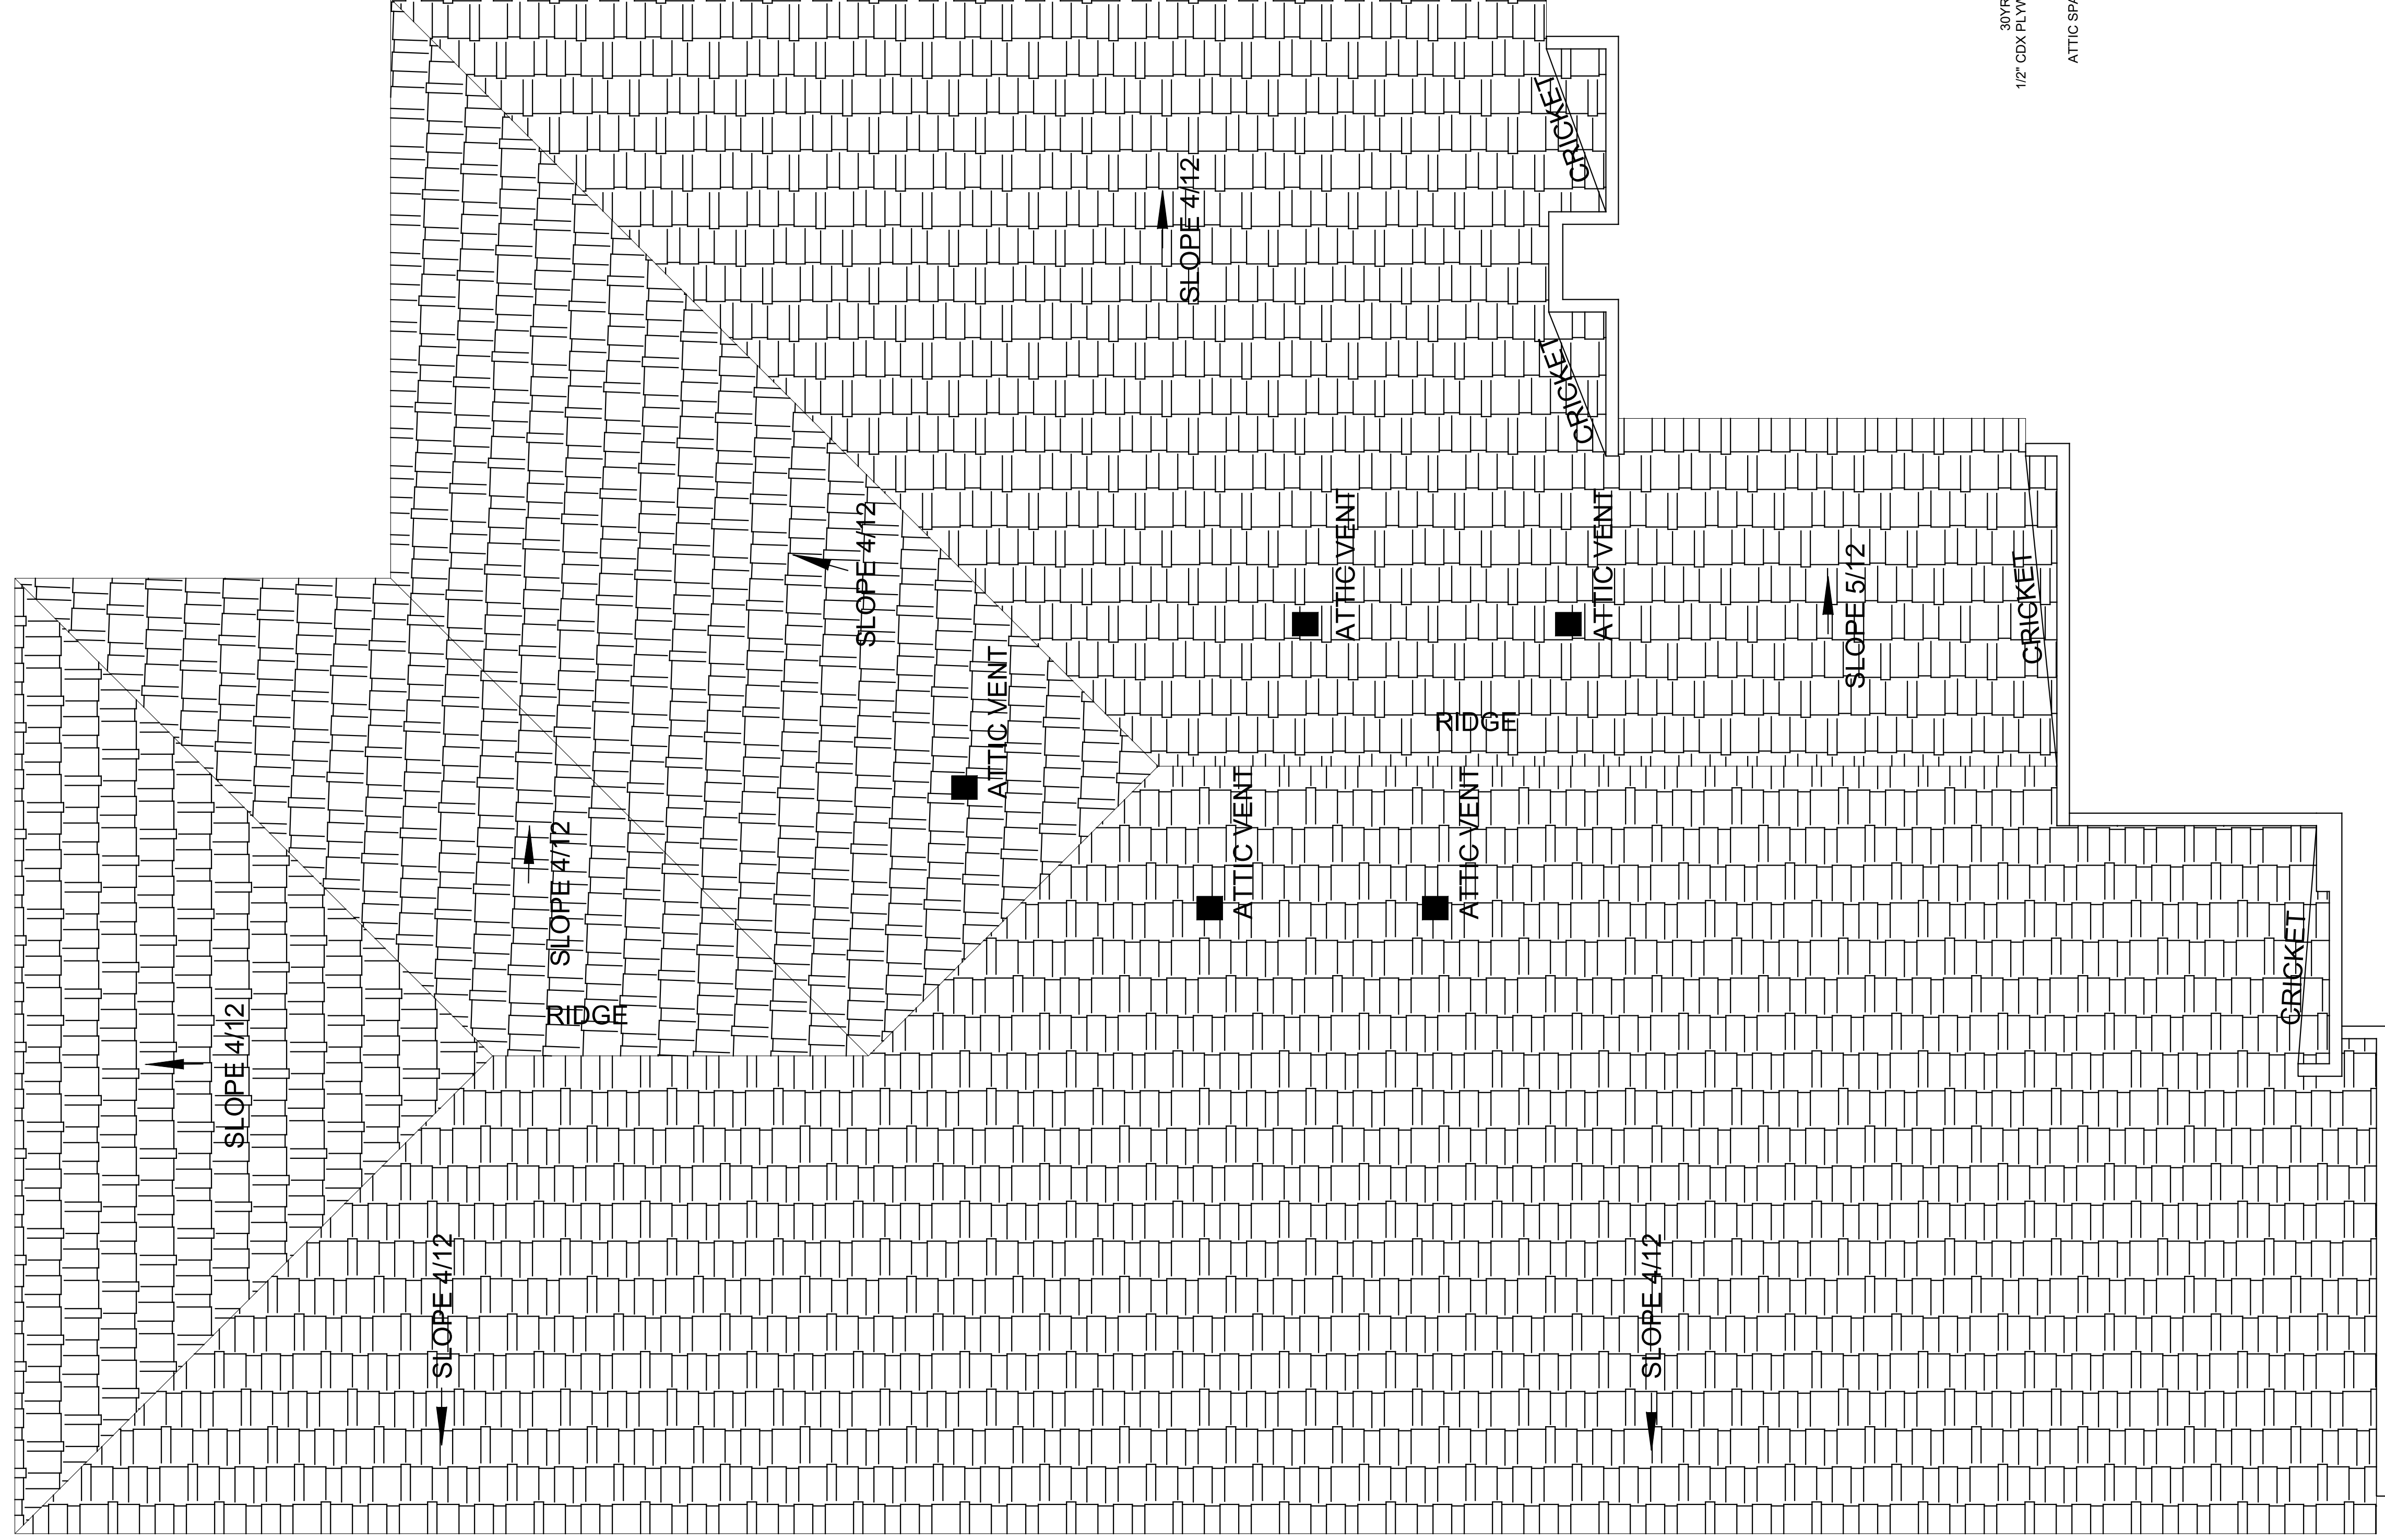

1 ROOF PLAN
SCALE: 3/8"=1'


| AREAS: | SQFT P/ AREA | TOTAL SQFT |
|---------------|--------------------------|--------------------|
| LIVING AREA | 1,646.00SF | |
| FRONT PORCH | | 23.00 SF |
| COVER PATIO | | 174.00 SF |
| GARAGE | | N/A |
| TOTAL: | 1,843.00SF APPROX | 1,843.00 SF |

| HEADER SCHEDULE | |
|-----------------|------------|
| FLOOR LEVEL | HEADER |
| 1 | (2) - 2x12 |
| 2 | (2) - 2x6 |

COPYRIGHT 2022. THESE PLANS AND THEIR USE ARE THE PROPERTY OF THE CONTRACTOR/DISIGNER. THESE PLANS ARE FOR CONSTRUCTION OF ONE RESIDENCE ONLY. NO PART OF THESE PLANS DOES NOT AUTHORIZE CONTINUED USE OF SAME FOR CONSTRUCTION OF OTHER PROJECTS. NOT TO BE COPIED WITHOUT THE WRITTEN PERMISSION OF THE CONTRACTOR/DISIGNER. RETAINS ALL COMMON LAW, STATUTORY, AND OTHER RESERVED RIGHTS. IN ADDITION TO THE COPYRIGHT.


Project No. 1

2022.1

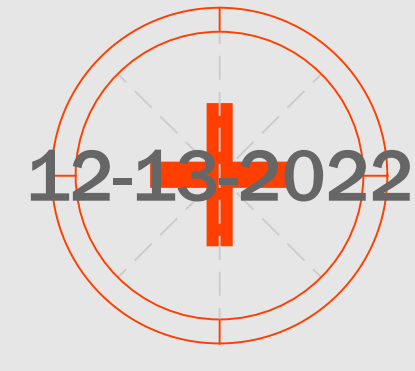

12-19-2022

FOR PERMIT PLANS ONLY

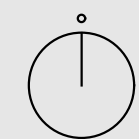

Project North

Scale


3 / 8" = 1'

D.2

© 2022

919 Lope de Vega

919 Lope de Vega Dr (B9_L4)
Santa Rita Subdivision
Laredo, Tx.



RENDERING SERVICES