



HALF BT - A1

SCALE: 1/2"=1'

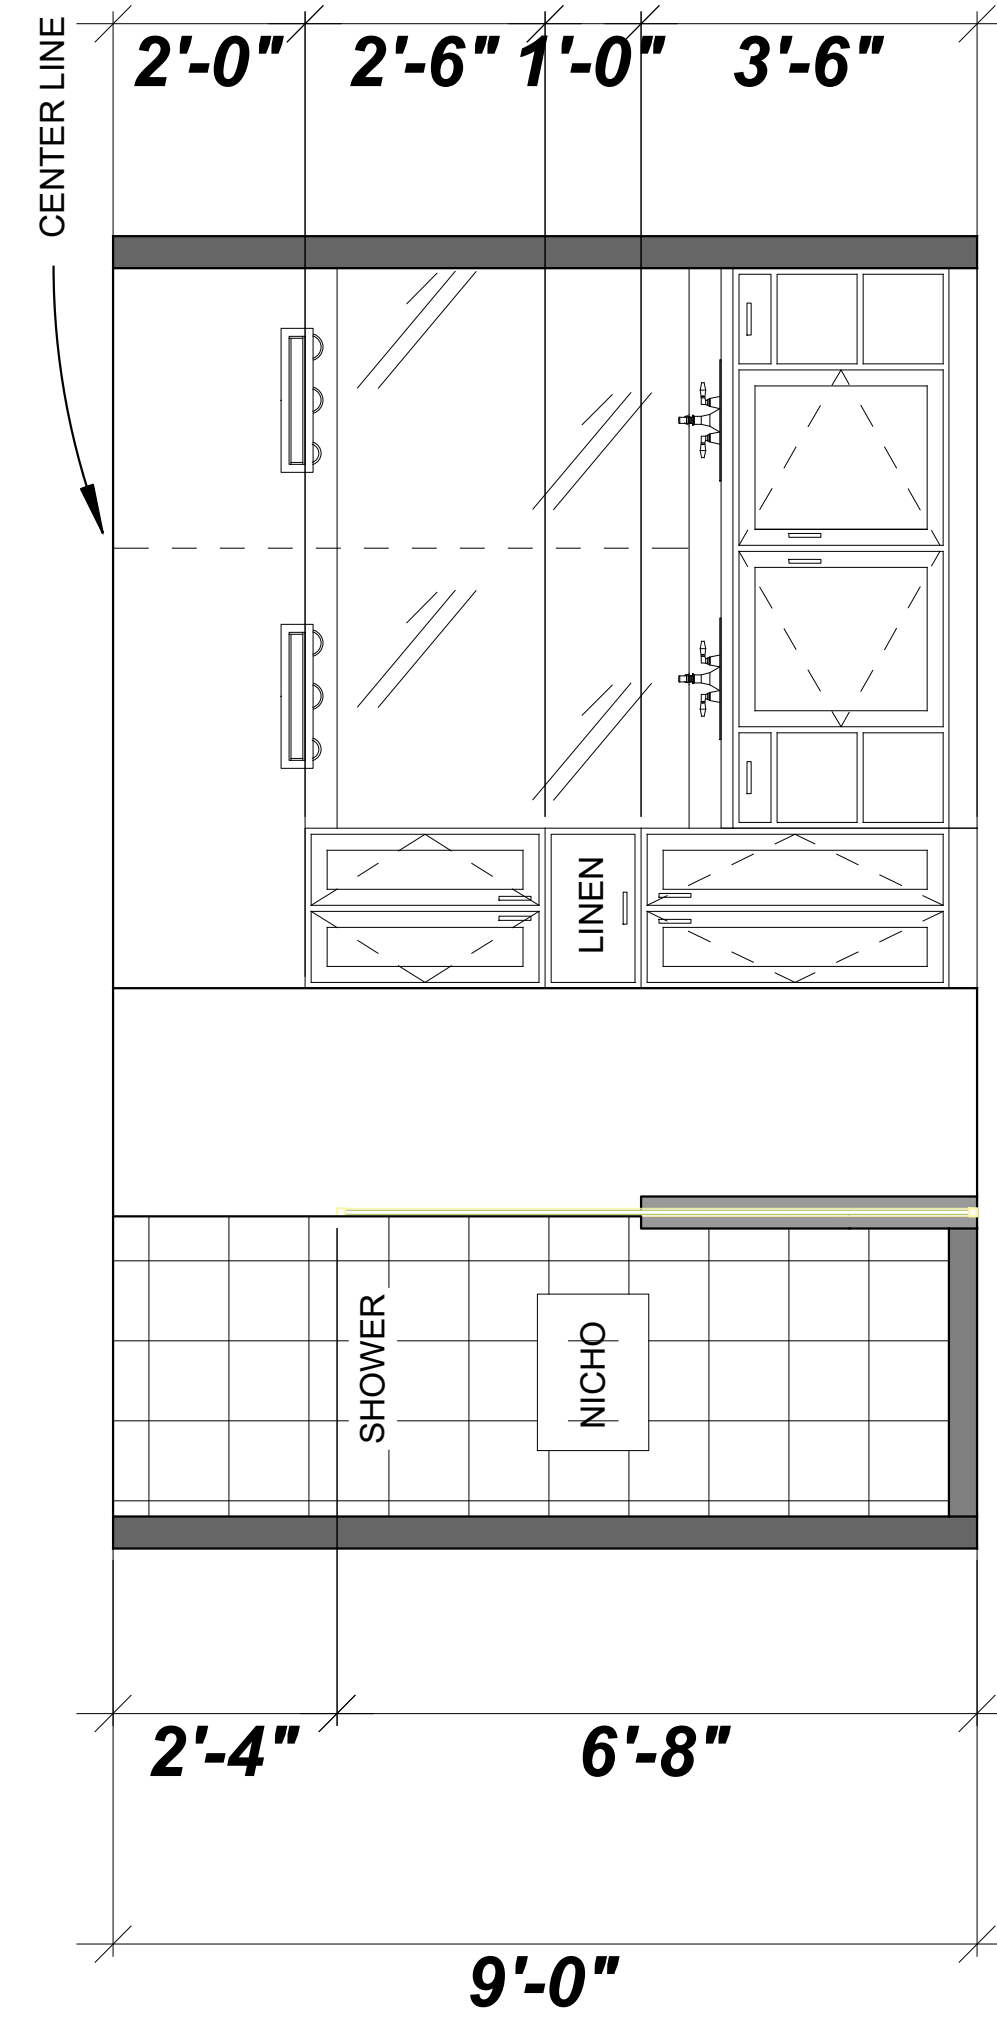


MASTER BT - A1

SCALE: 1/2"=1'

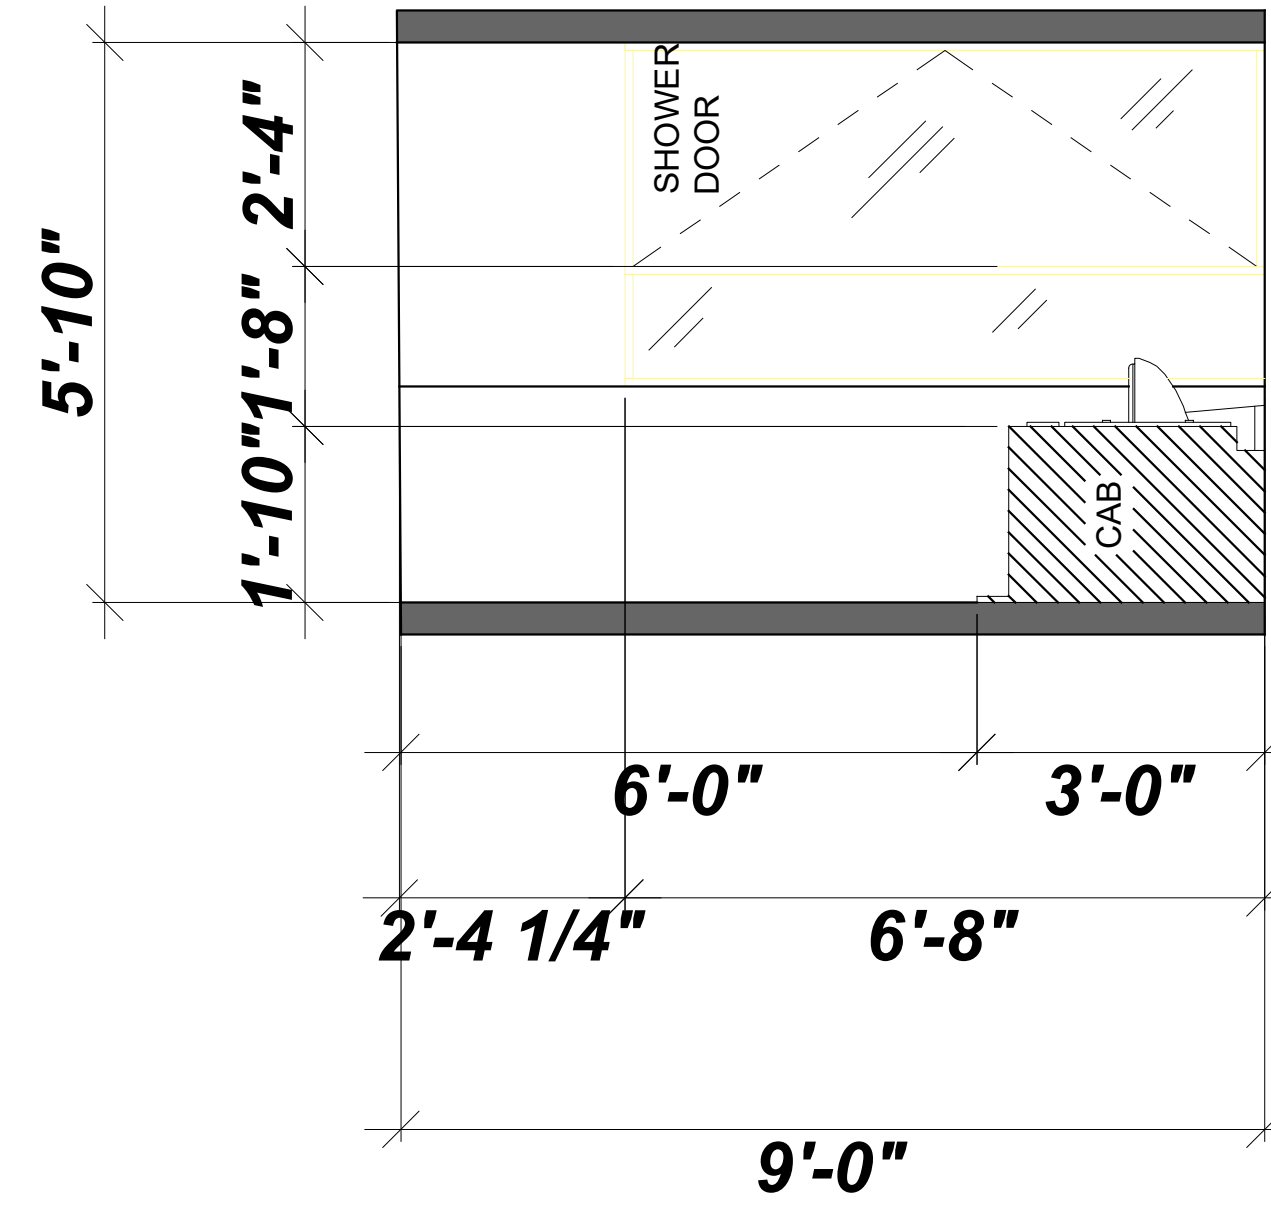

GUEST - A1

SCALE: 1/2"=1'

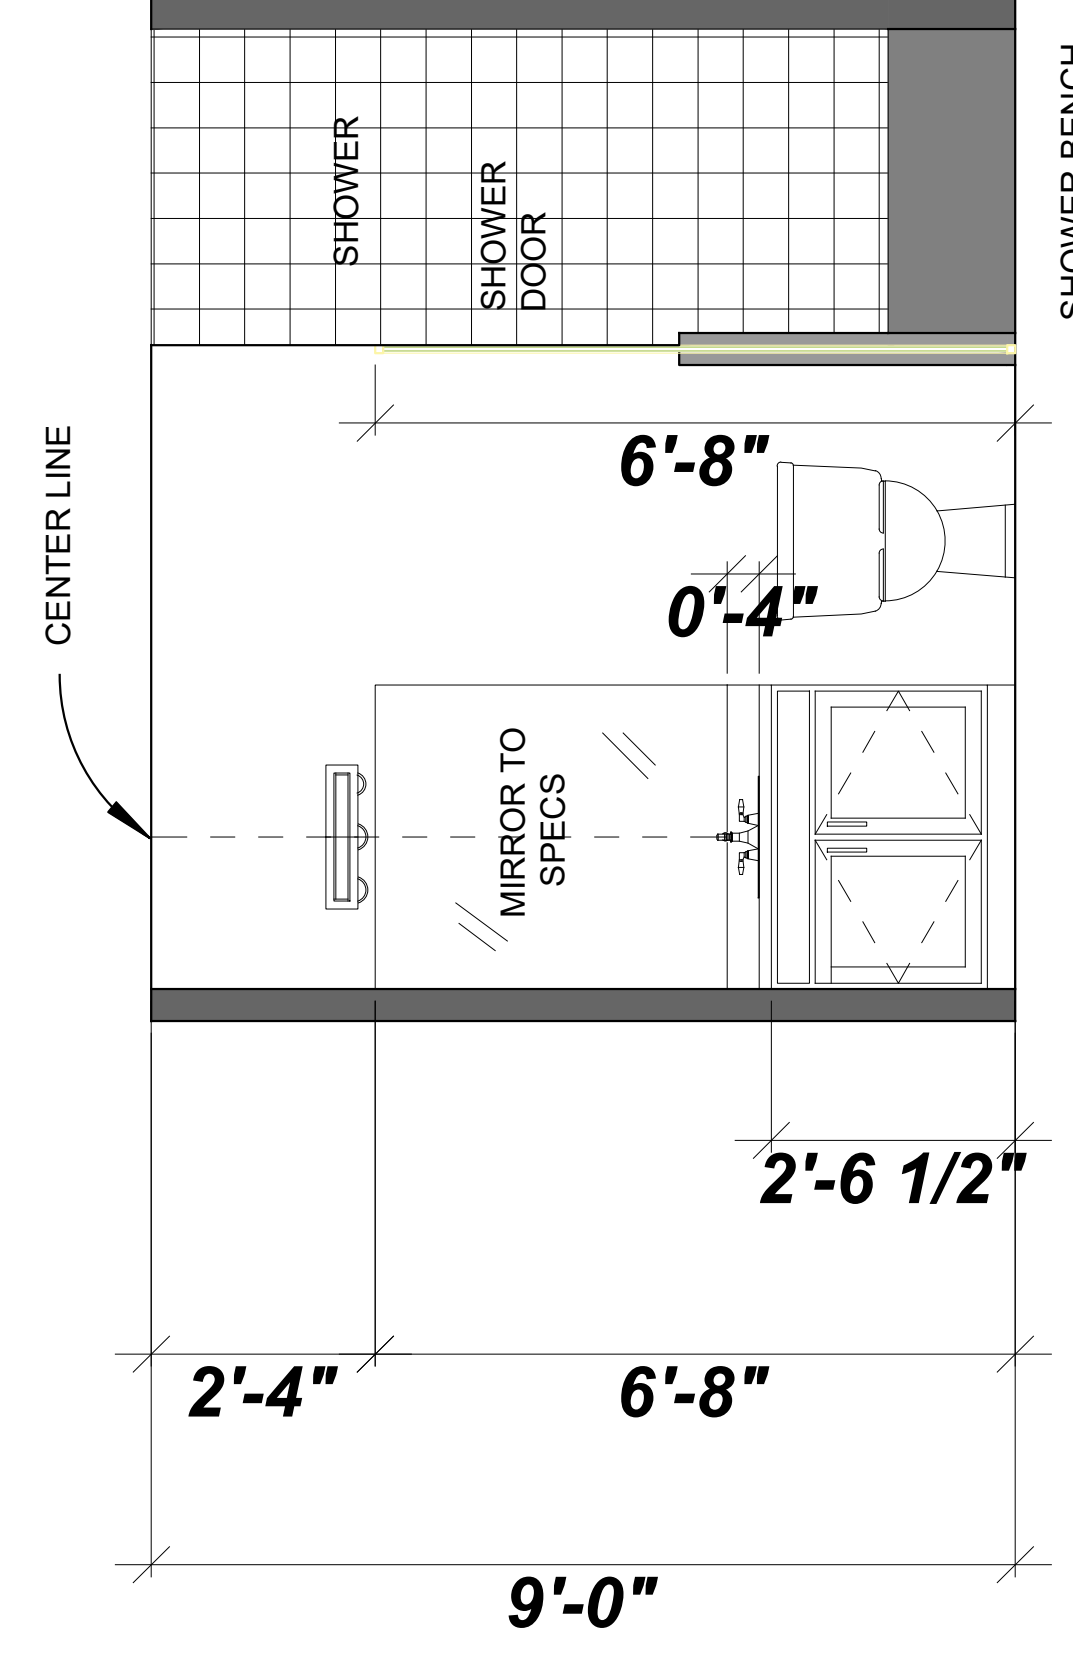

GUEST BT - A2


SCALE: 1/2"=1'



COPYRIGHT 2022. THESE PLANS AND THEIR USE ARE THE PROPERTY OF THE CONTRACTOR/DESIGNER. THESE PLANS ARE FOR CONSTRUCTION OF ONE PHASE ONLY. NO PART OF THESE PLANS DOES NOT AUTHORIZE CONTINUED USE OF SAME FOR CONSTRUCTION OF OTHER PROJECT. NOT TO BE COPIED WITHOUT THE WRITTEN PERMISSION OF THE CONTRACTOR/DESIGNER. RETAINS ALL COMMON LAW, STATUTORY, AND OTHER RESERVED RIGHTS. IN ADDITION TO THE COPYRIGHT.

Project No. 1

2022.1

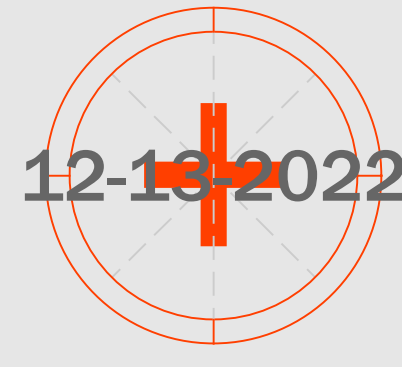

Revisions



FOR PERMIT PLANS ONLY

Notes

Project North



Scale

1/2"=1'

DETAIL PLAN

D.2

D-2

© 2022



919 Lope de Vega

919 Lope de Vega Dr (B9_L4)
Santa Rita Subdivision
Laredo, Tx.