


SECTION A-1

SCALE: 1/4"=1'

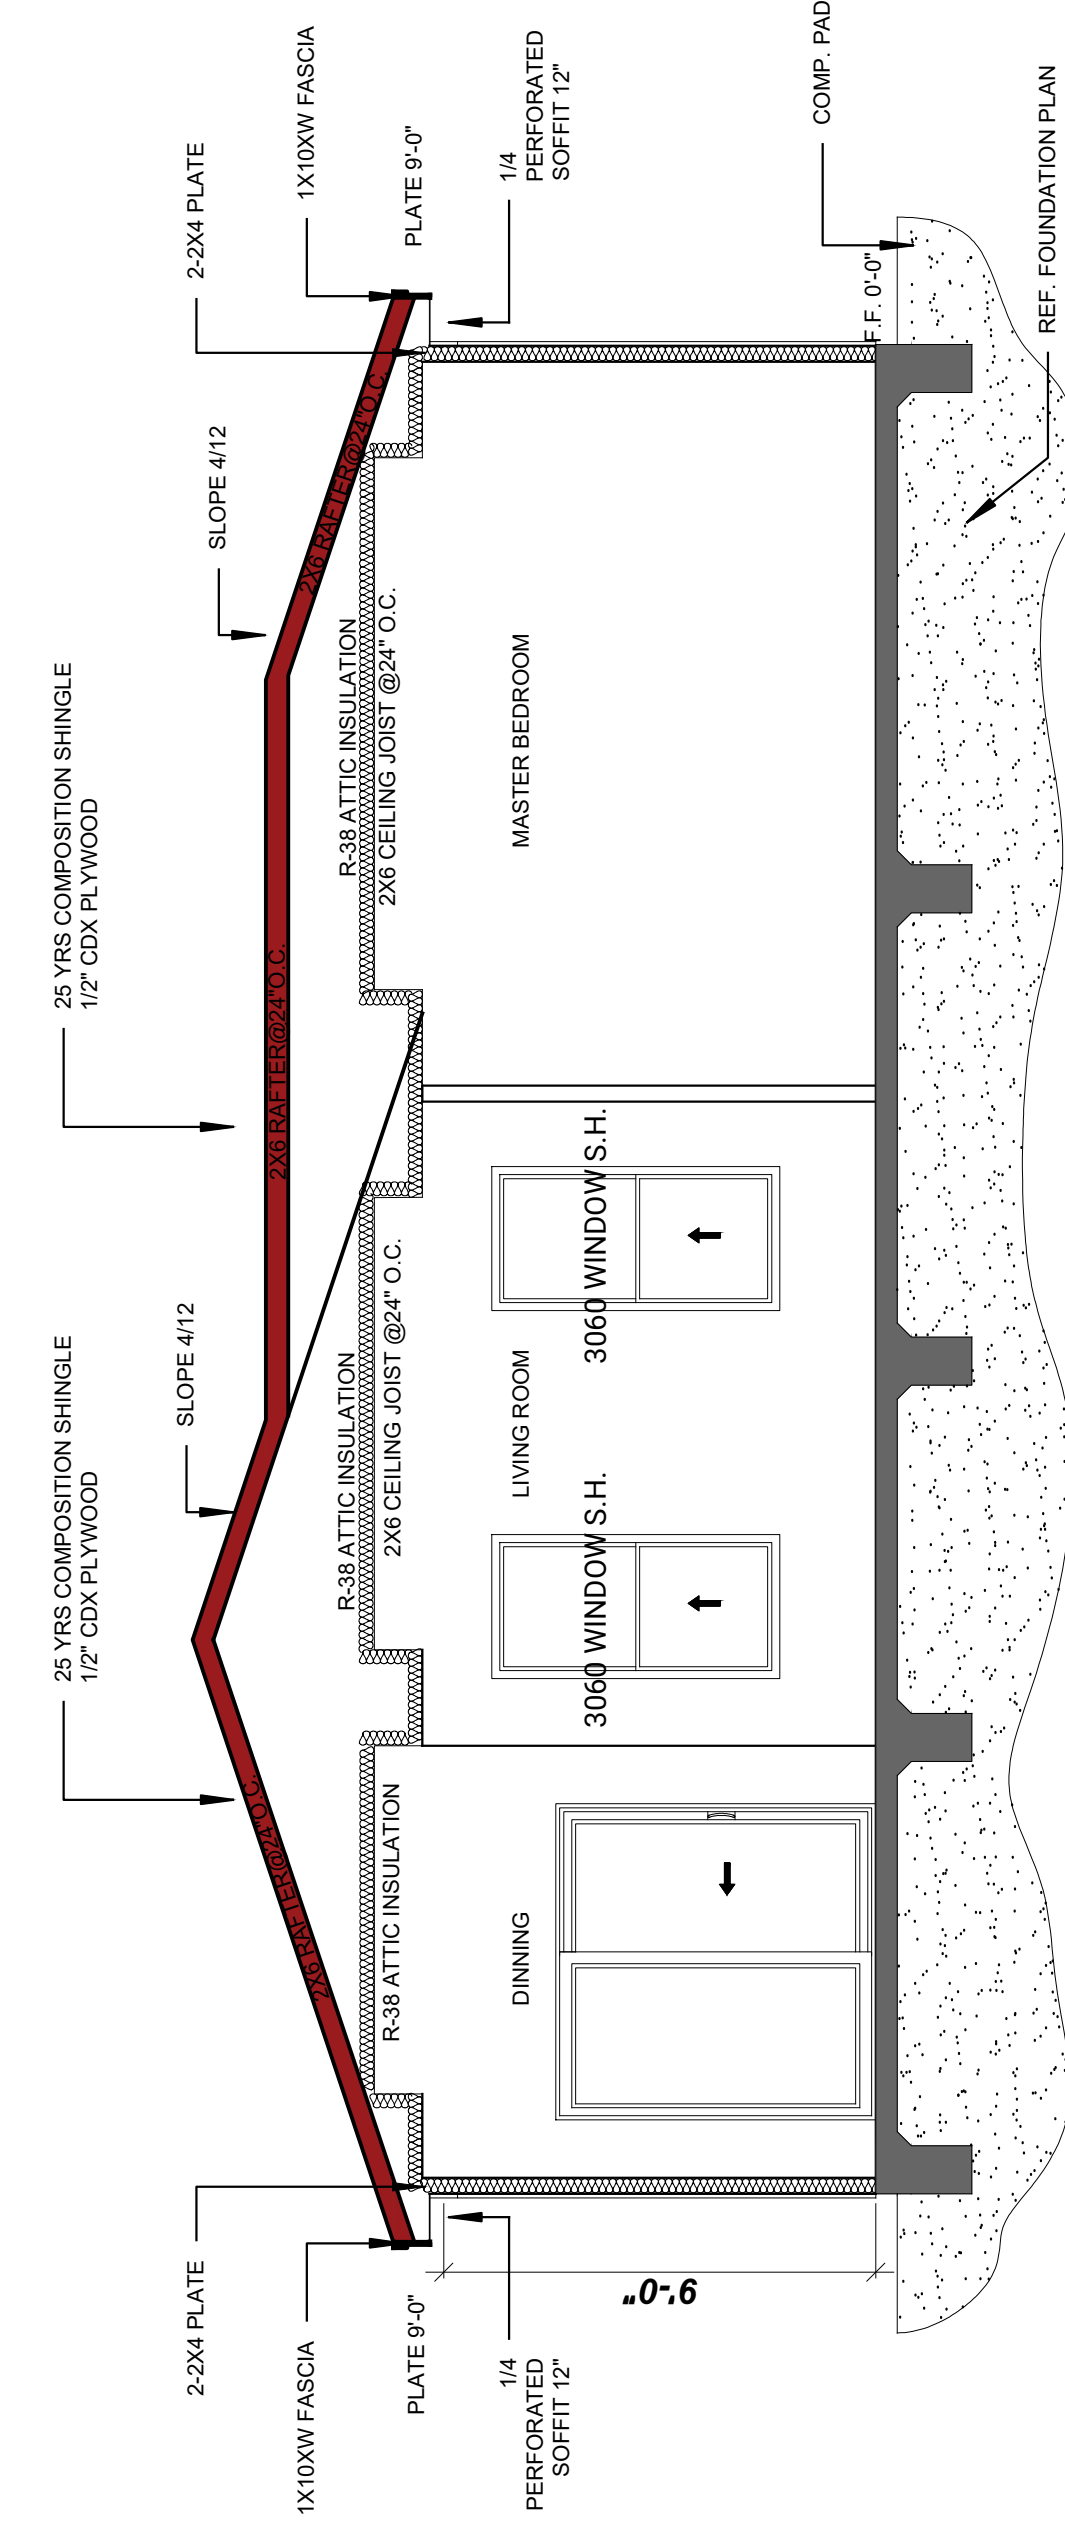


SECTION A-1

SCALE: 1/4"=1'

DETAIL - 1

D-1


SCALE: 3/8"=1'

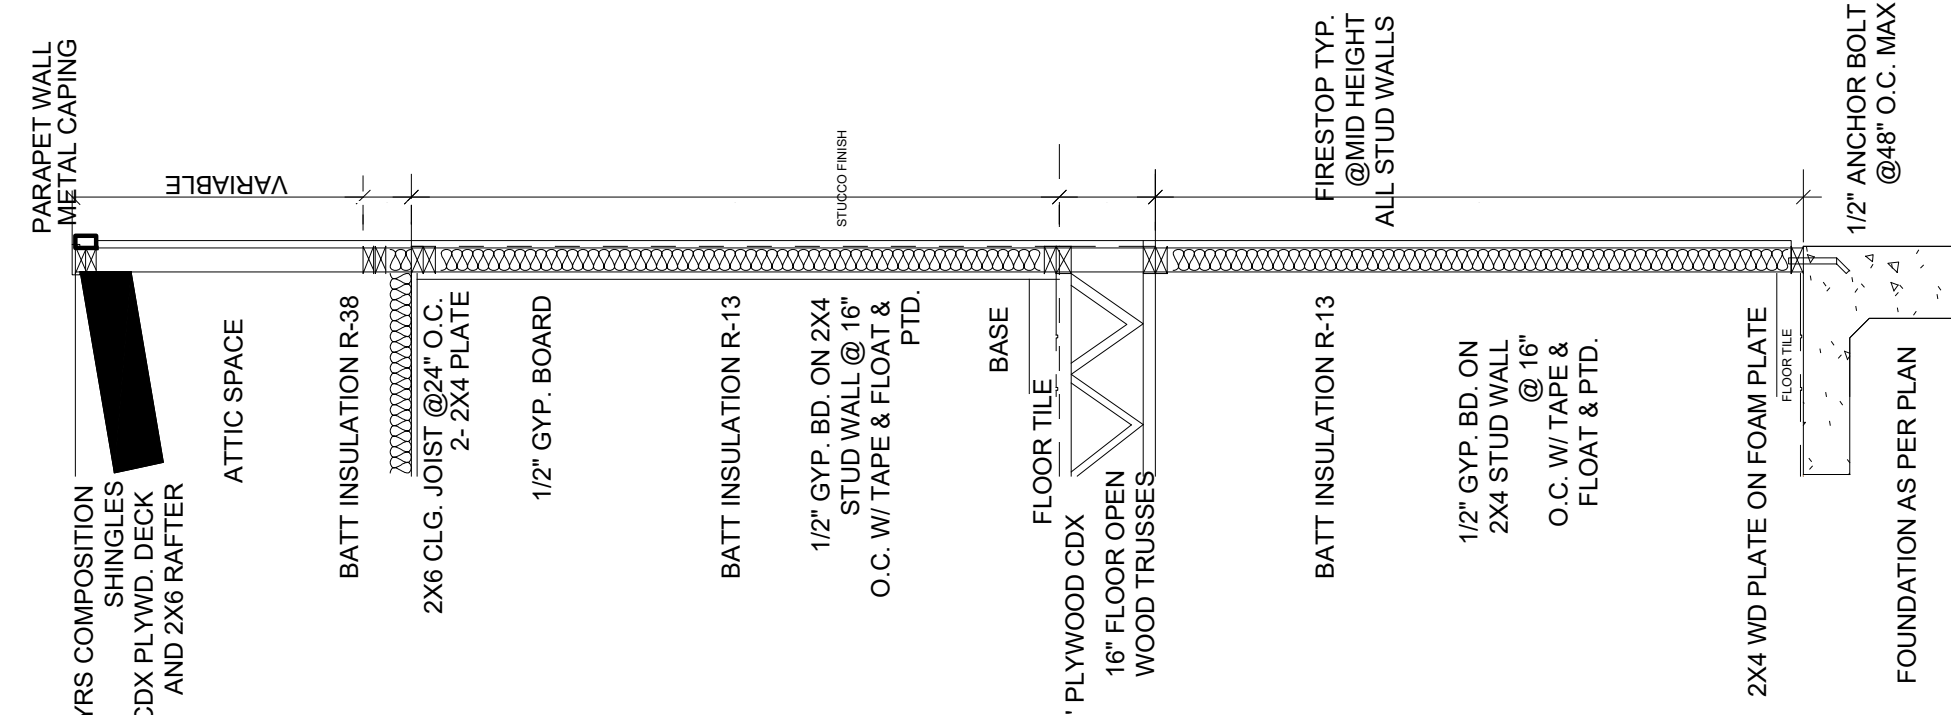

DETAIL - 2

D-2

SCALE: 3/8"=1'

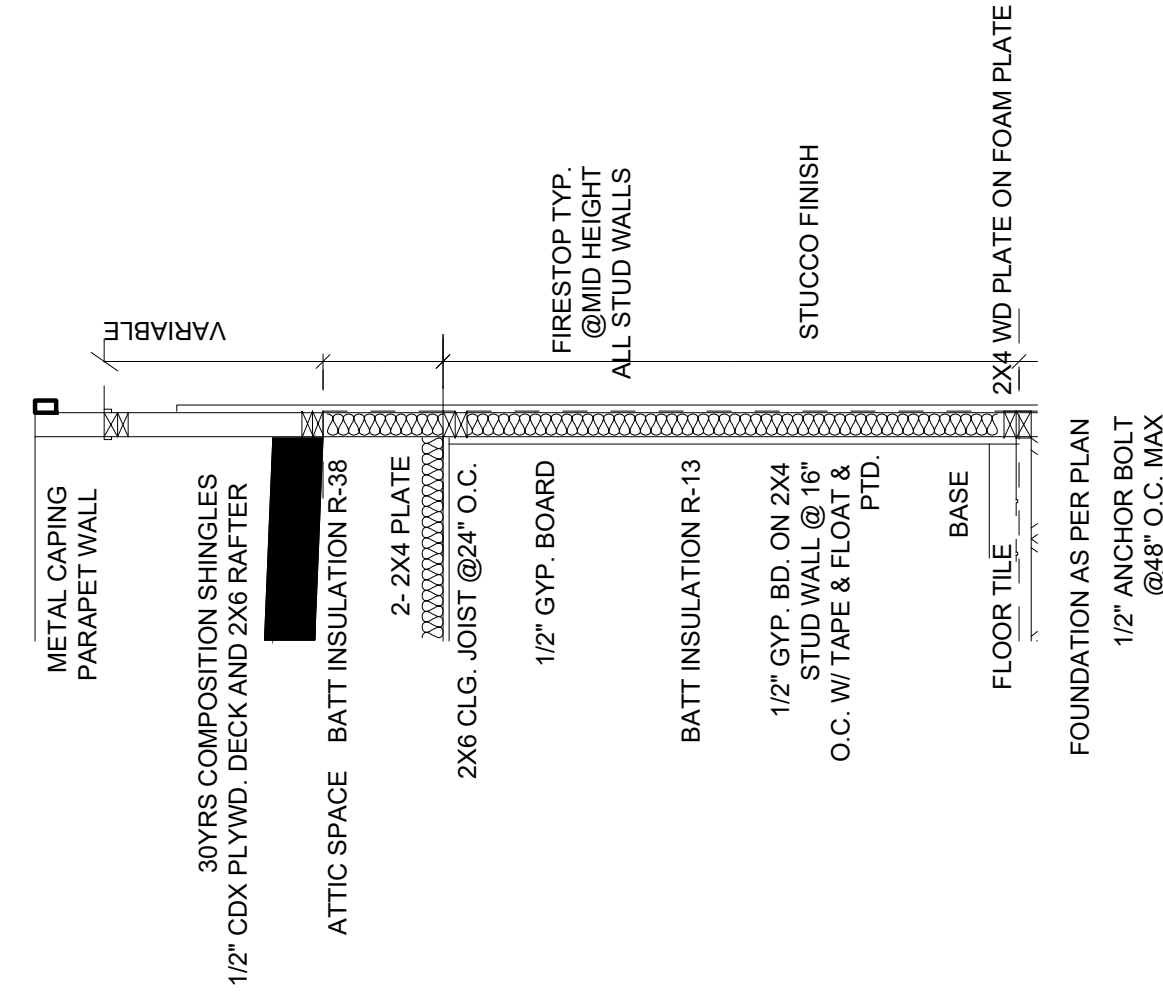

COPYRIGHT 2022. THESE PLANS AND THEIR USE ARE THE PROPERTY OF THE CONTRACTOR/DESIGNER. THESE PLANS ARE FOR CONSTRUCTION OF ONE RESIDENCE ONLY. NO PART OF THESE PLANS ARE TO BE COPIED, REPRODUCED, OR TRANSMITTED IN ANY FORM OR BY ANY MEANS, ELECTRONIC OR MECHANICAL, WITHOUT THE WRITTEN PERMISSION OF THE CONTRACTOR/DESIGNER. RETAINS ALL COMMON LAW, STATUTORY, AND OTHER RESERVED RIGHTS. IN ADDITION TO THE COPYRIGHT.

Project No. 1 2022.1

12-19-2022

FOR PERMIT PLANS ONLY

SECTION PLAN

SC.1

Scale DIFFERENT SCALE

Project North

Revisions

Notes

919 Lope de Vega

919 Lope de Vega Dr (B9_L4)
Santa Rita Subdivision
Laredo, Tx.

RENDERING SERVICES

© 202